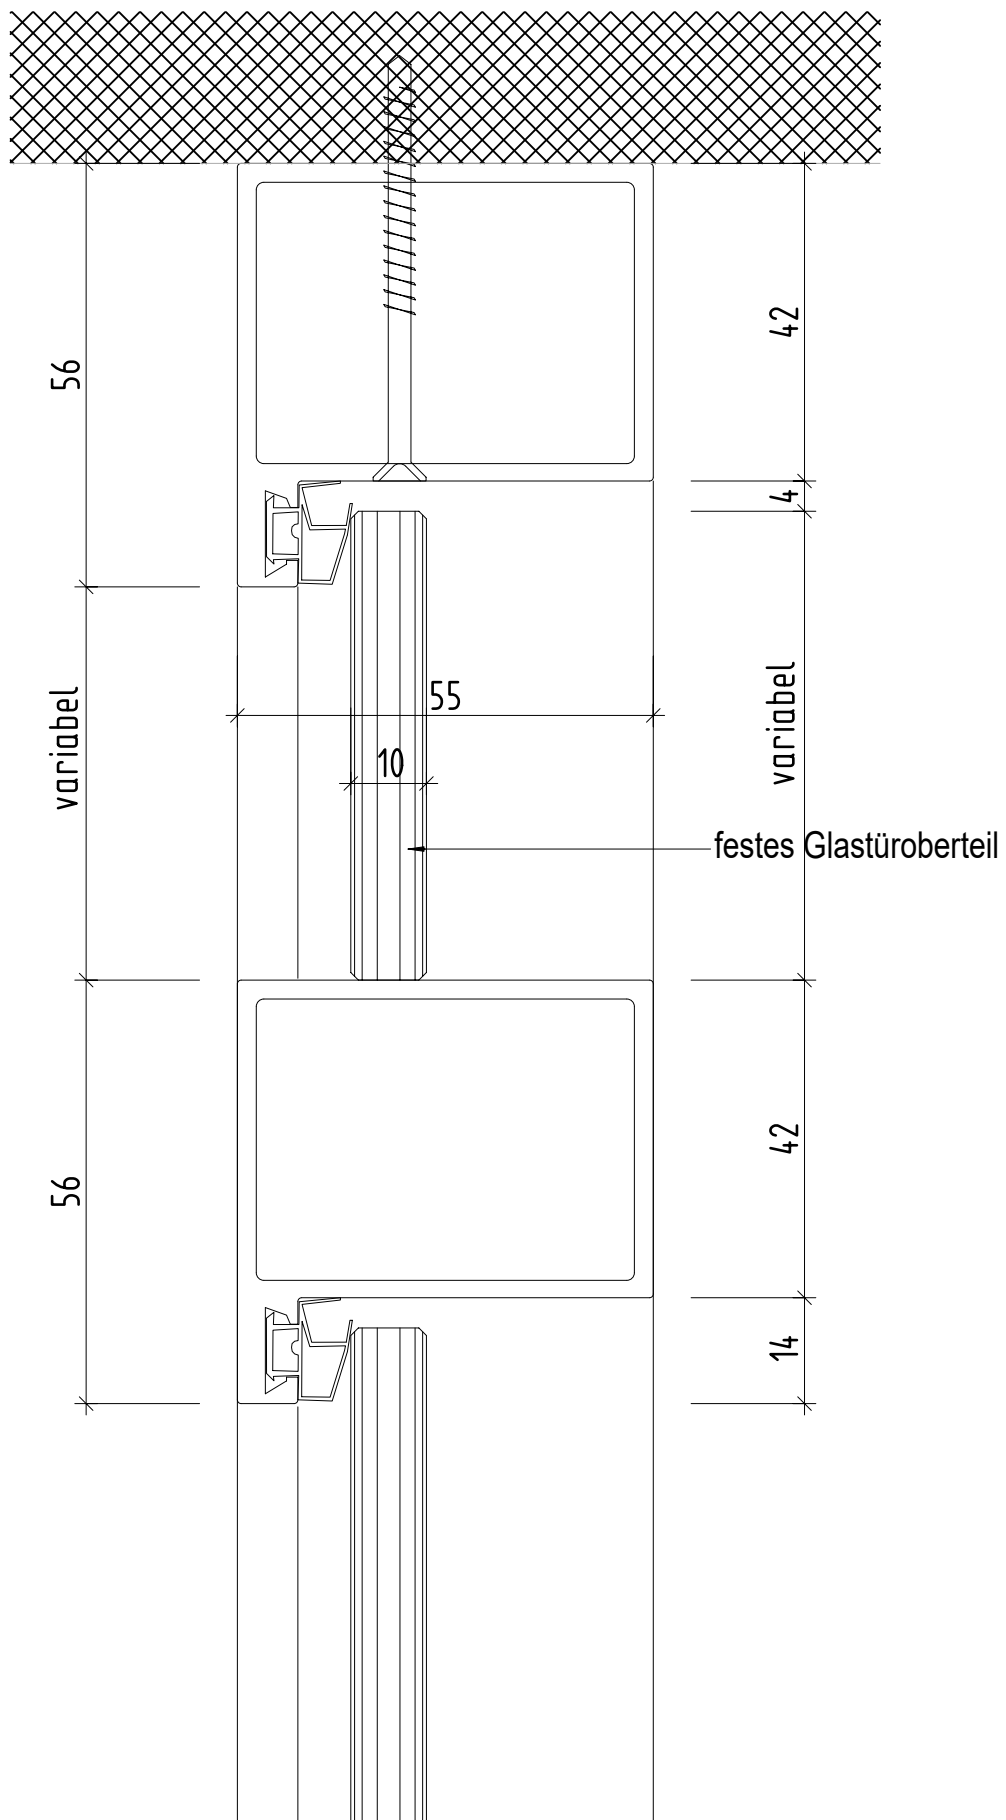


PLAFONDNOVA
DECKEN- UND WANDSYSTEME

System NovaOne 25

Glasoblicht Var. 2

plafondnova.ch

Mst.: 1:1

Format: A4

Detail-Nr. 3.2.3-06