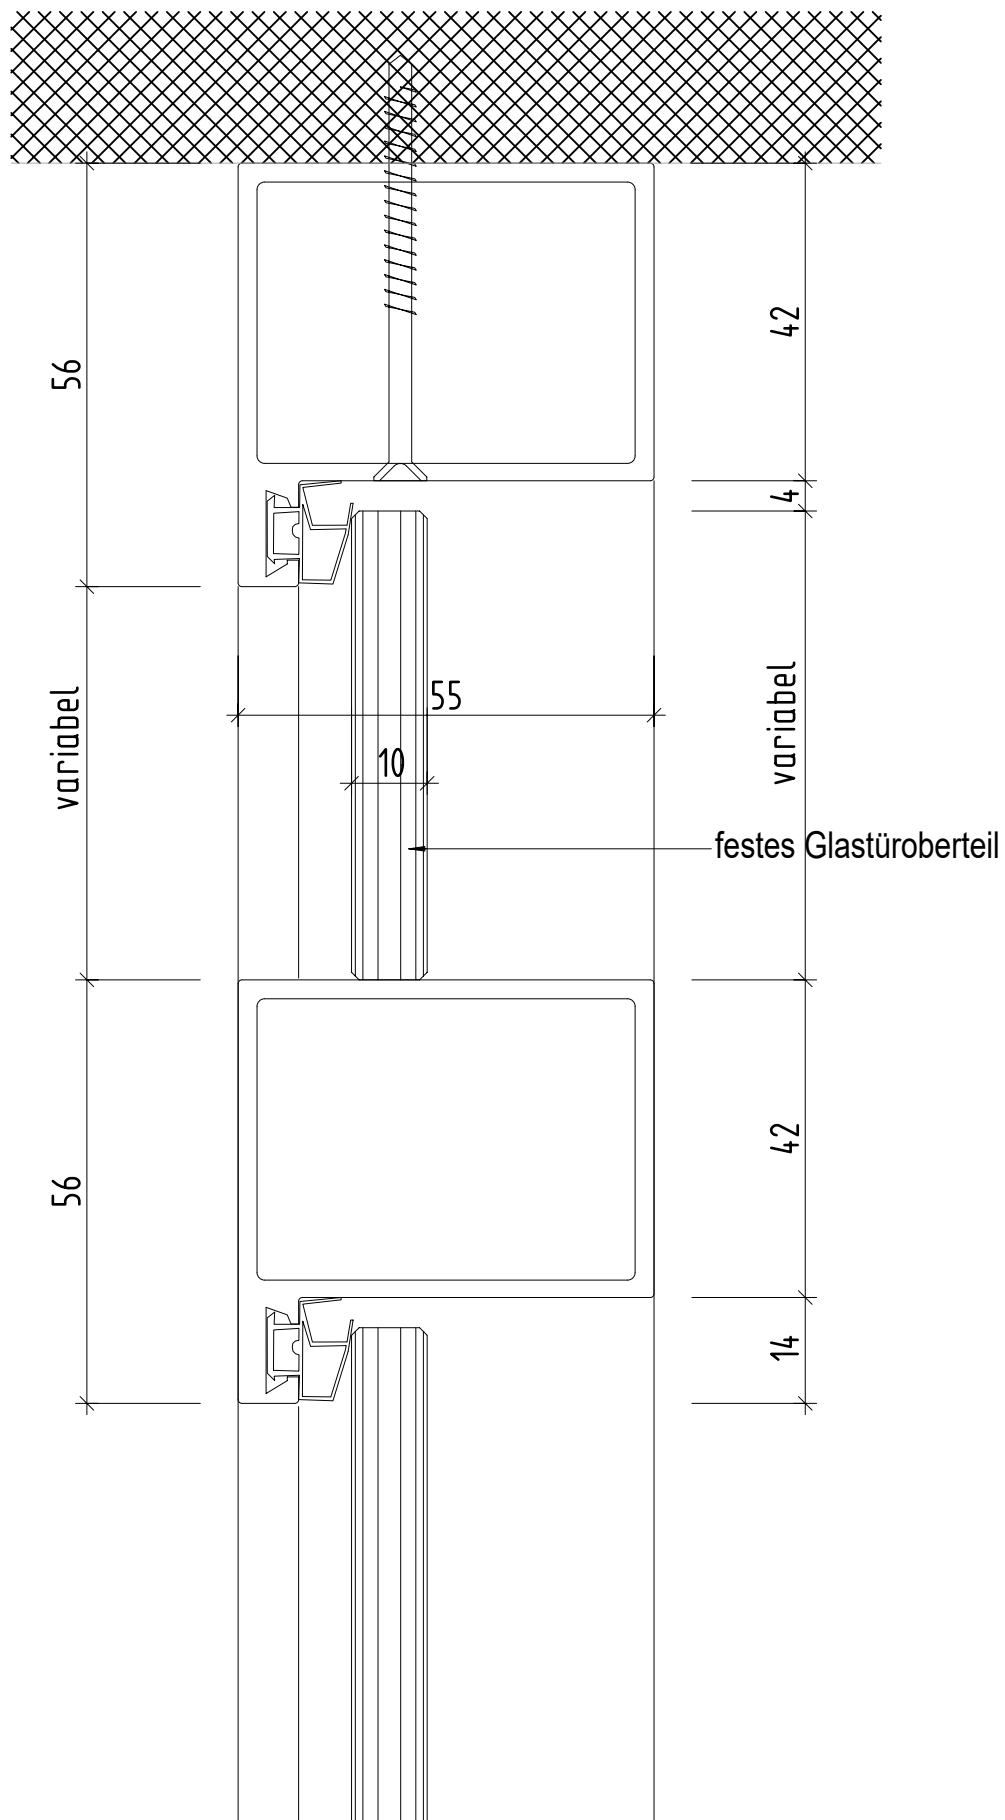


PLAFONDNOVA
DECKEN- UND WANDSYSTEME

System NovaOne 32

Glasoblicht Var. 2

plafondnova.ch

Mst.: 1:1

Format: A4

Detail-Nr. 4.2.3-06